



PLAN

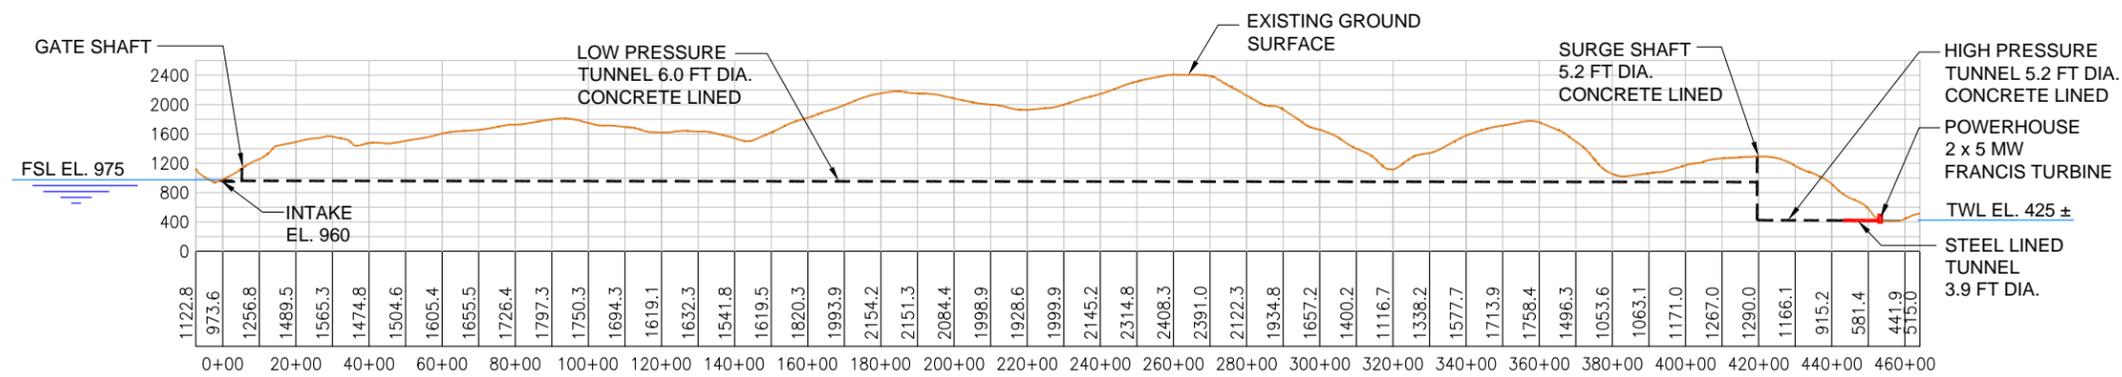

WATERWAY PROFILE

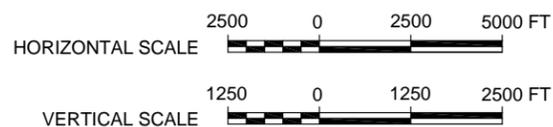

LEGEND:

- EXISTING MAJOR ROAD / HIGHWAY
- - - TRANS-ALASKA PIPELINE
- · - · - EXISTING TRANSMISSION LINE
- - - - - NEW TRANSMISSION LINE

NOTE:

THIS IS A PRELIMINARY CONCEPT SKETCH FOR FEASIBILITY STUDY PURPOSES ONLY. ALL DIMENSIONS AND ELEVATIONS ARE APPROXIMATE, AND WILL BE UPDATED AS PROJECT DESIGN STUDIES CONTINUE. ALL CONCEPTS AND DETAILS, SUCH AS DIMENSIONS AND ELEVATIONS, DEFINED ON DRAWINGS WOULD REQUIRE FURTHER REFINEMENT DURING A SUBSEQUENT DESIGN PHASE.

NOTES:


1. TOPOGRAPHY FROM USGS 15 MINUTE DIGITAL ELEVATION MODEL FOR VALDEZ A-3, A-4, B-3 AND B-4, AK.
2. SPATIAL REFERENCE: UTM ZONE 6, NAD83, FEET.
3. VERTICAL DATUM IS NGVD.
4. 25-FT CONTOUR INTERVAL WITH 125-FT INDEX CONTOURS.

COPPER VALLEY ELECTRIC ASSOCIATION  
TIEKEL RIVER RECONNAISSANCE

**SCENARIO 2  
PLAN AND WATERWAY PROFILE**



JOB No: 10506419 DATE: NOVEMBER 2015  
DRAWING No: **Exhibit 08 SKC-205**

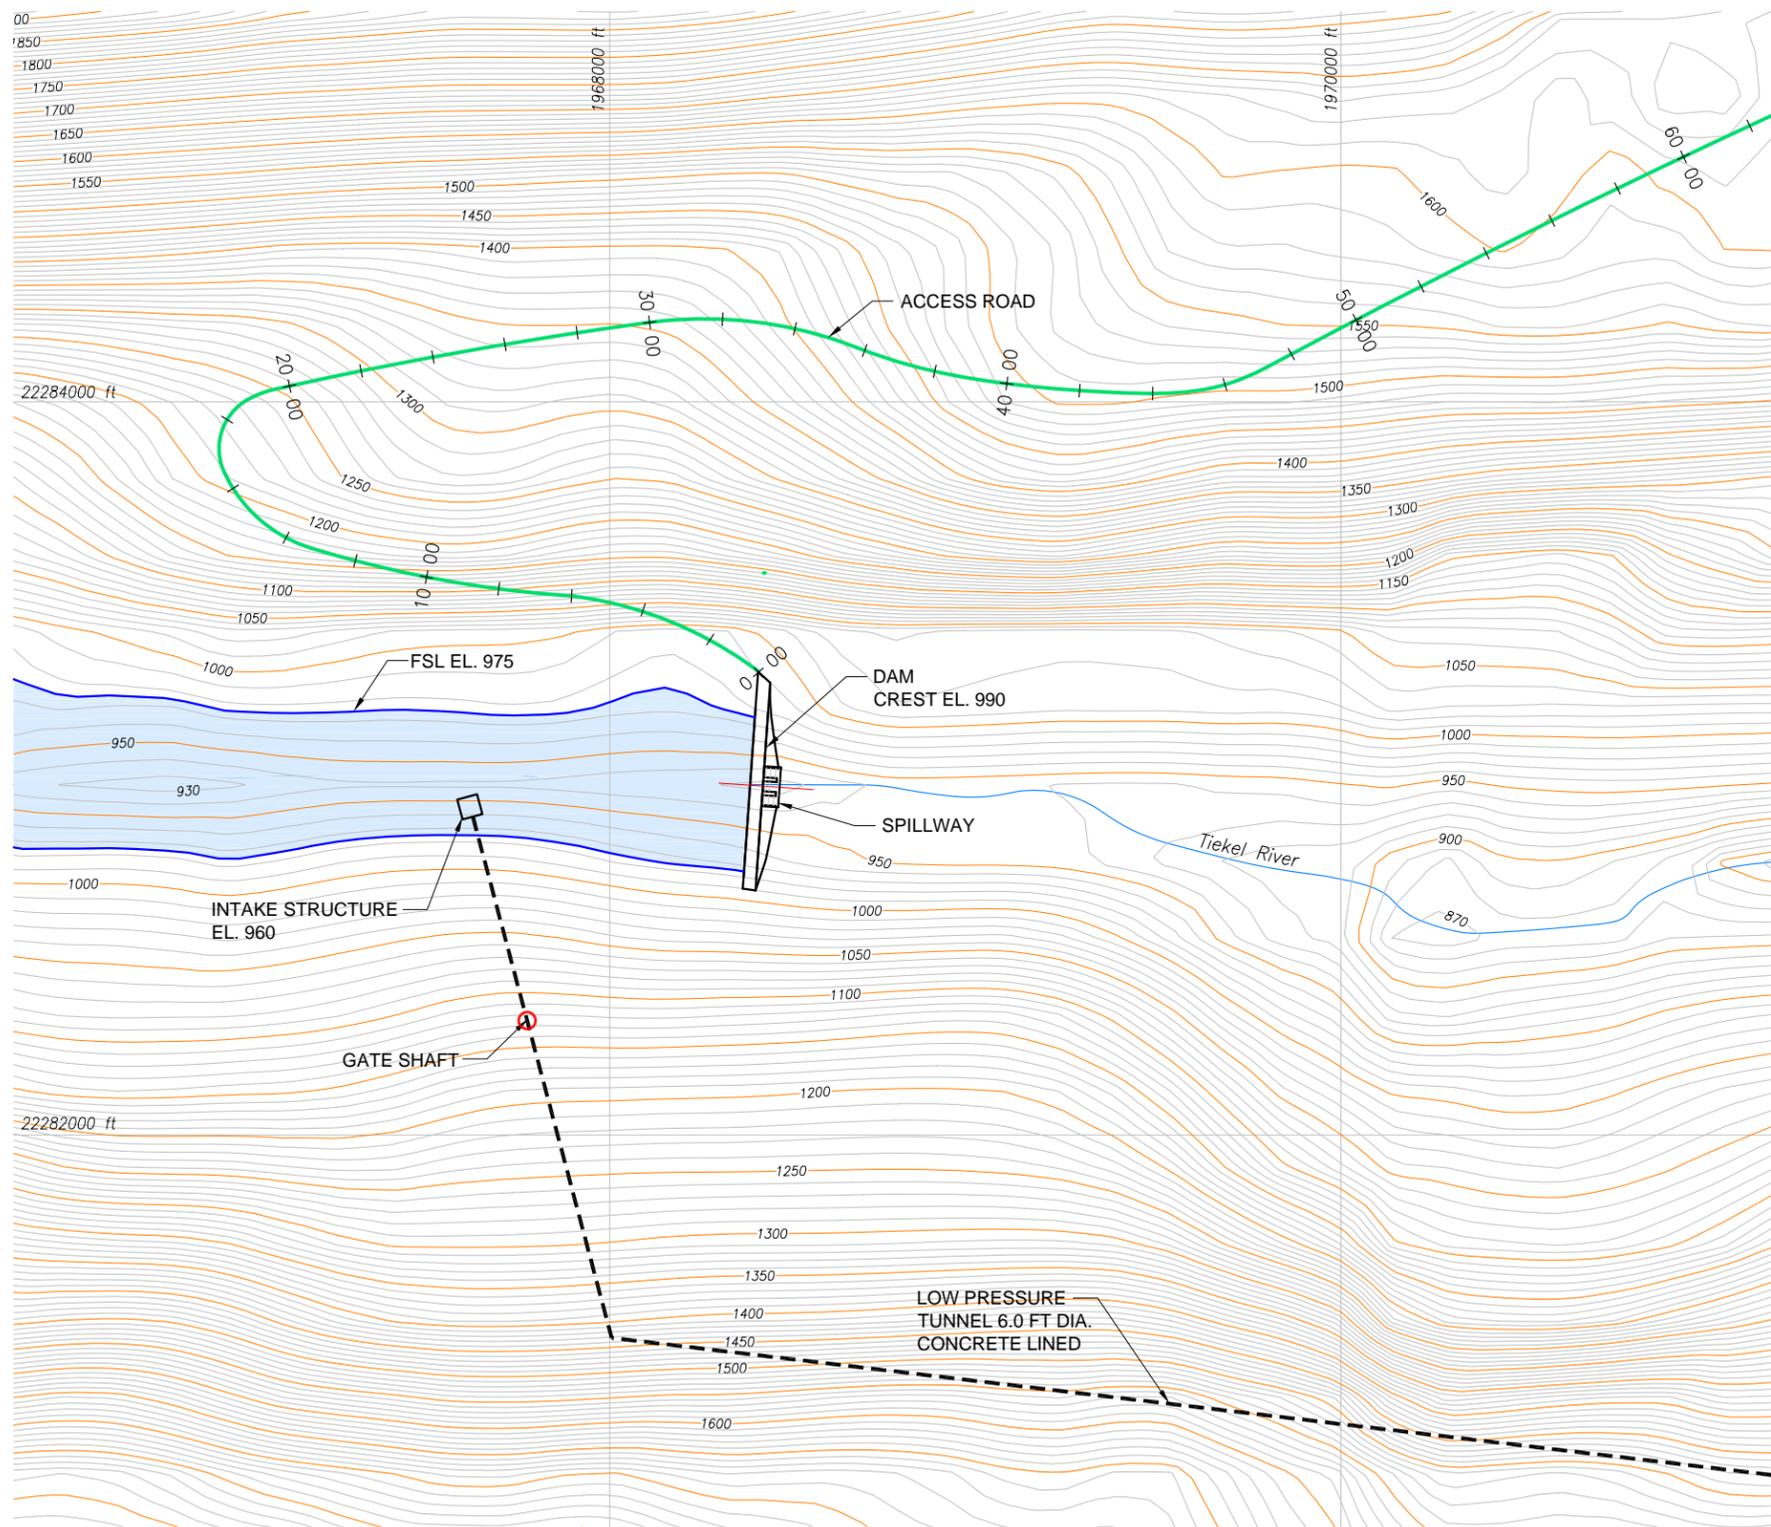

PLAN



**NOTE:**  
 THIS IS A PRELIMINARY CONCEPT SKETCH FOR FEASIBILITY STUDY PURPOSES ONLY. ALL DIMENSIONS AND ELEVATIONS ARE APPROXIMATE, AND WILL BE UPDATED AS PROJECT DESIGN STUDIES CONTINUE. ALL CONCEPTS AND DETAILS, SUCH AS DIMENSIONS AND ELEVATIONS, DEFINED ON DRAWINGS WOULD REQUIRE FURTHER REFINEMENT DURING A SUBSEQUENT DESIGN PHASE.

- NOTES:**
1. TOPOGRAPHY FROM USGS 15 MINUTE DIGITAL ELEVATION MODEL FOR VALDEZ A-3, A-4, B-3 AND B-4, AK.
  2. SPATIAL REFERENCE: UTM ZONE 6, NAD83, FEET.
  3. VERTICAL DATUM IS NGVD.
  4. 10-FT CONTOUR INTERVAL WITH 50-FT INDEX CONTOURS.

COPPER VALLEY ELECTRIC ASSOCIATION  
 TIEKEL RIVER RECONNAISSANCE

**SCENARIO 2  
 PLAN DETAIL**



JOB No: 10506419 | DATE: NOVEMBER 2015  
 DRAWING No: **Exhibit 09 SKC-206**